



SECTION - XX, OF SETTLER TANK AND BAFFLED REACTOR

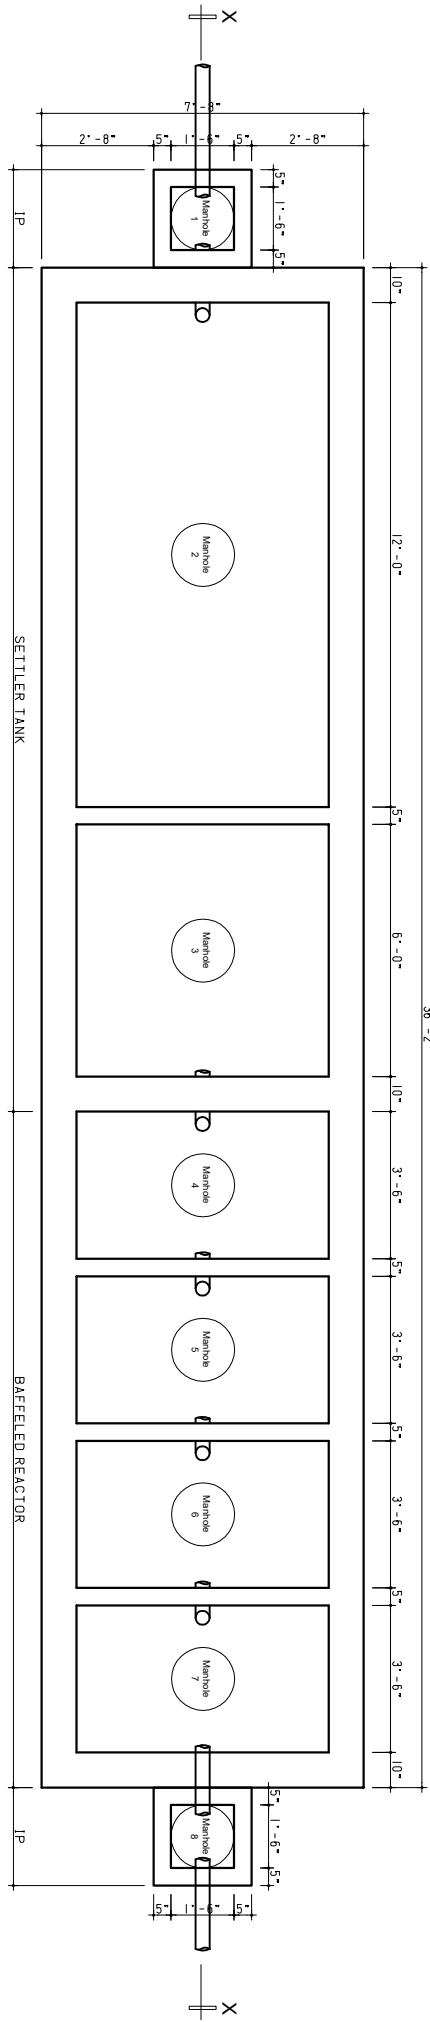

PLAN OF SETTLER TANK AND BAFFLED REACTOR

 <p>IMPLEMENTED BY <b>NGO FORUM FOR PUBLIC HEALTH</b></p>	<p>PROJECT <b>IMPROVED WASH SERVICES FOR ROHINGYA IN BANGLADESH</b></p>	<p>SUPPORTED BY <b>UNICEF</b></p>	<p>DRAWING TITLE <b>ANAEROBIC BAFFLED REACTOR</b></p>	<p>DESIGN BY <b>MD. TORIQUUL ISLAM Senior Technical Manager</b></p>	<p>SHEET No. <b>02</b></p>
--	---	---------------------------------------	---	---	--------------------------------